



ACCESO PRINCIPAL EXISTENTE



AMENIDADES

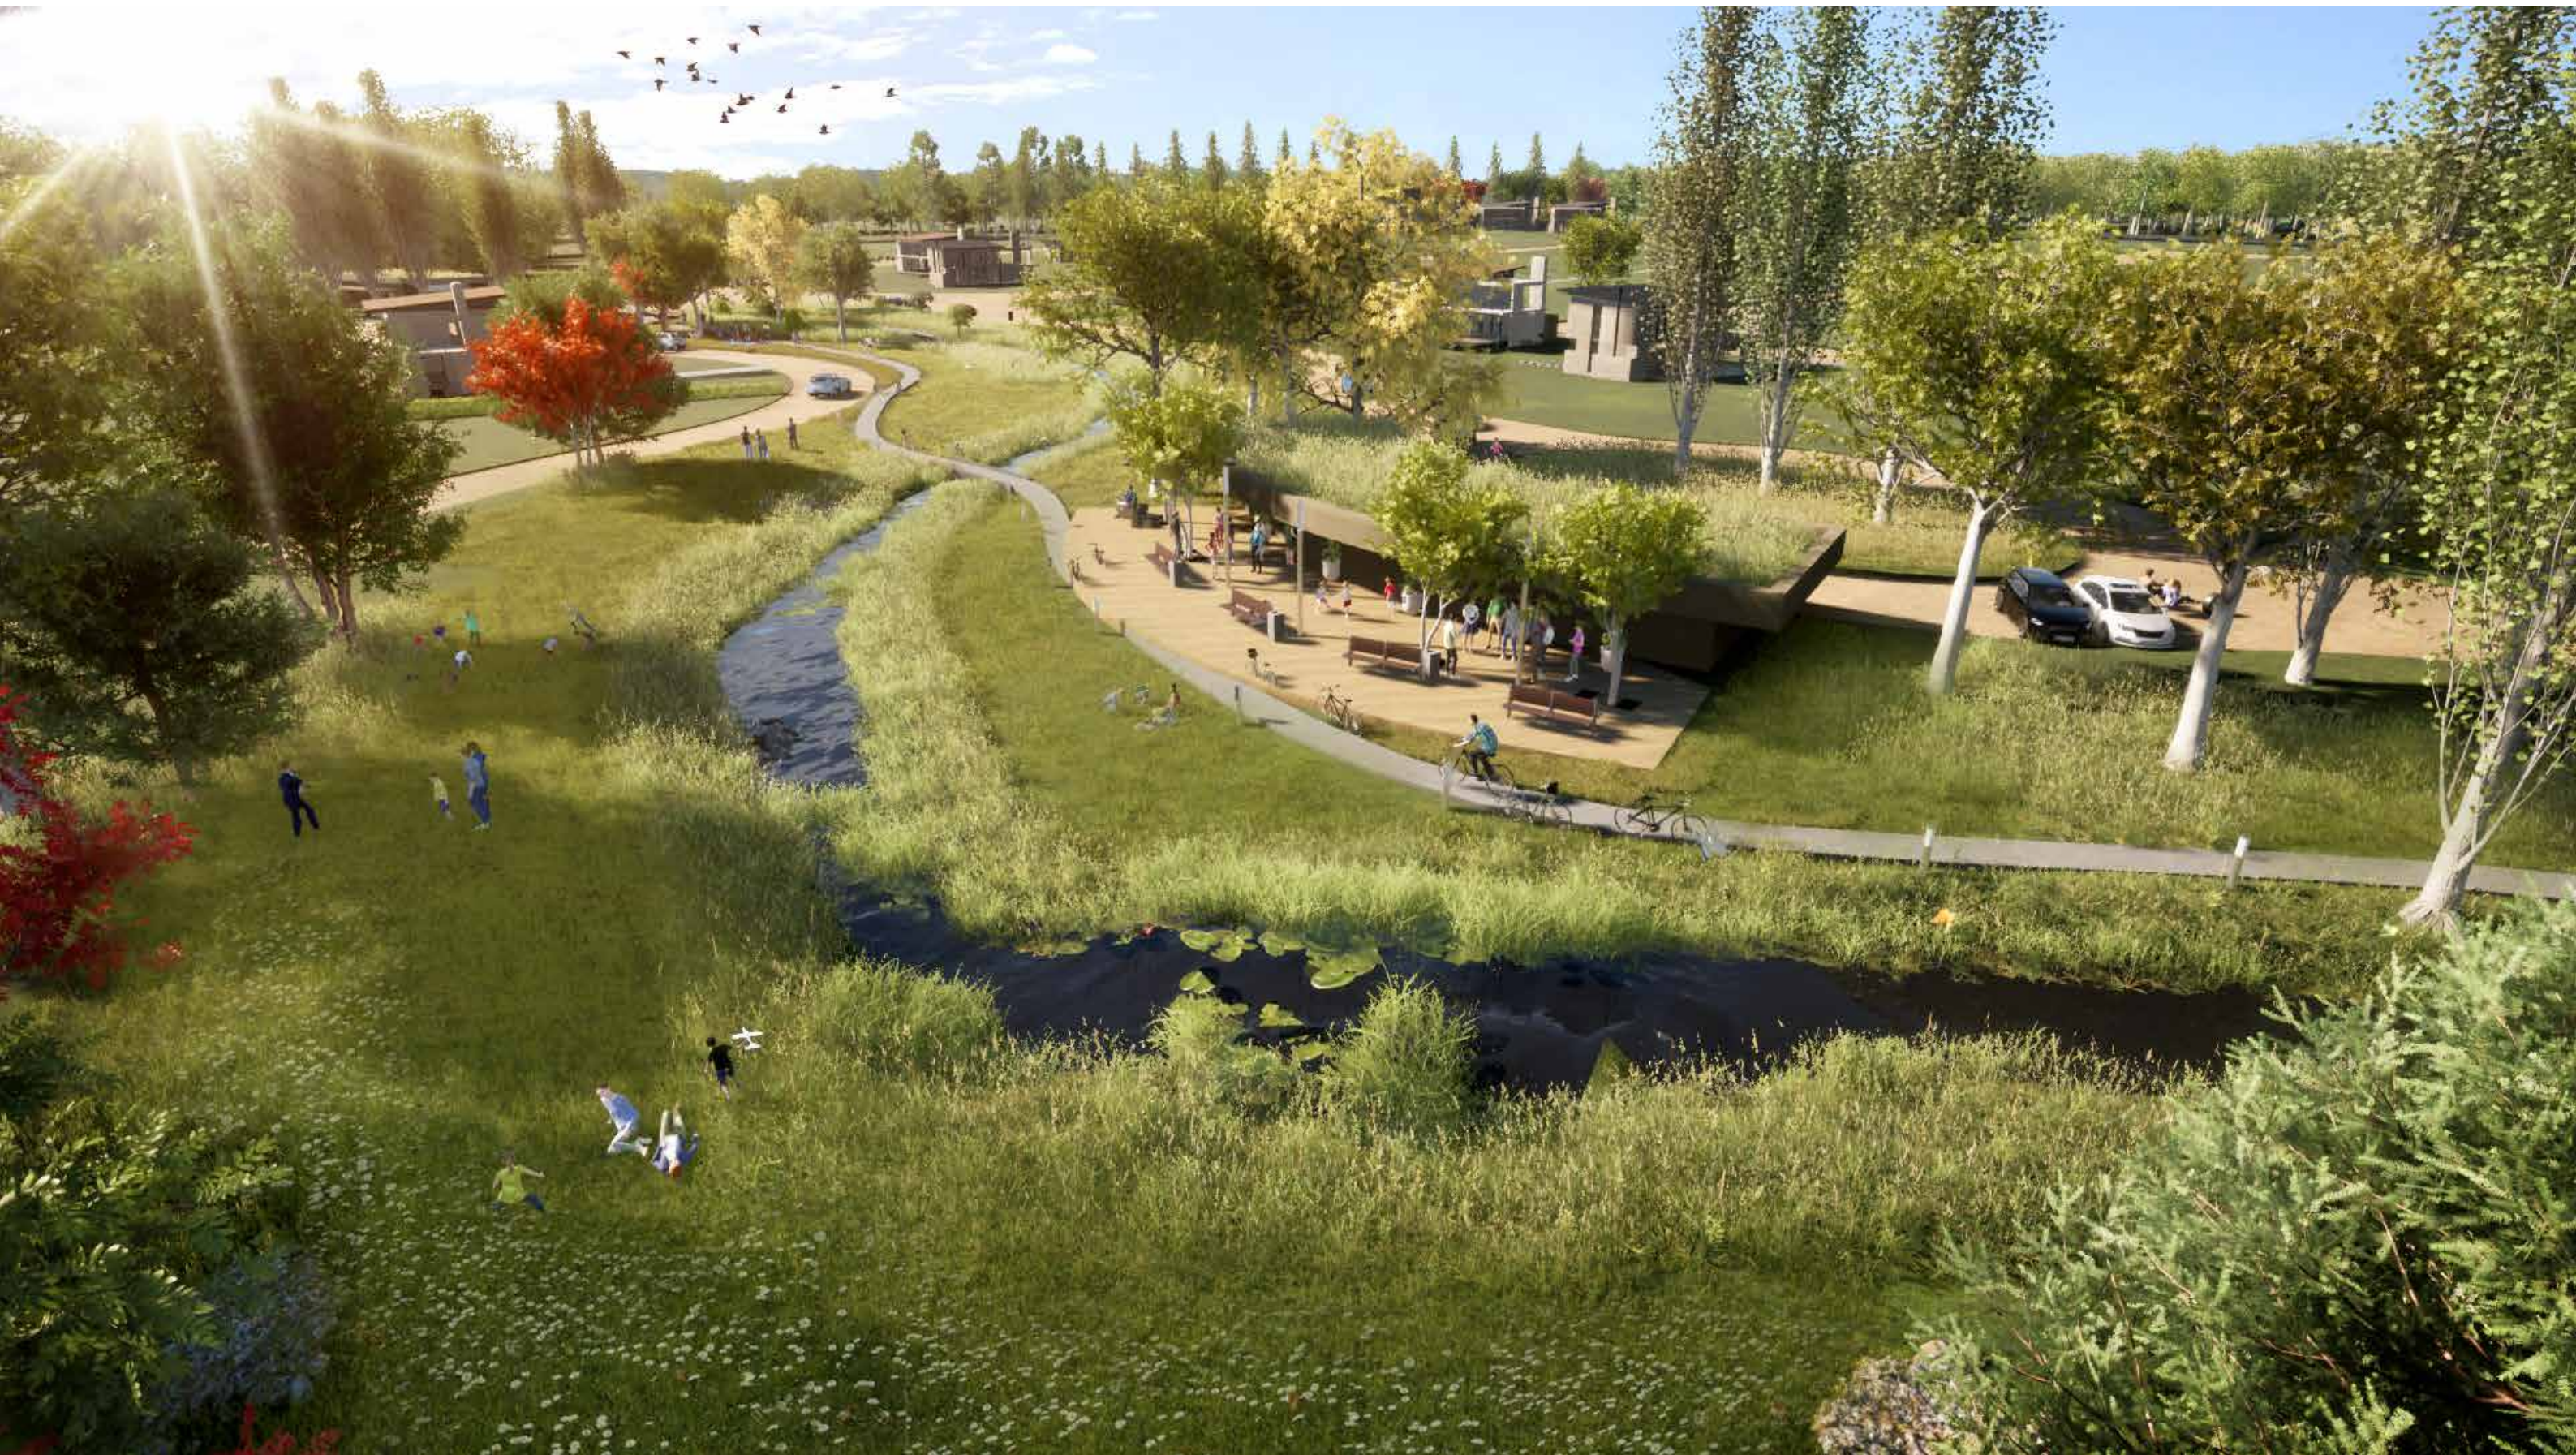

AMENIDADES

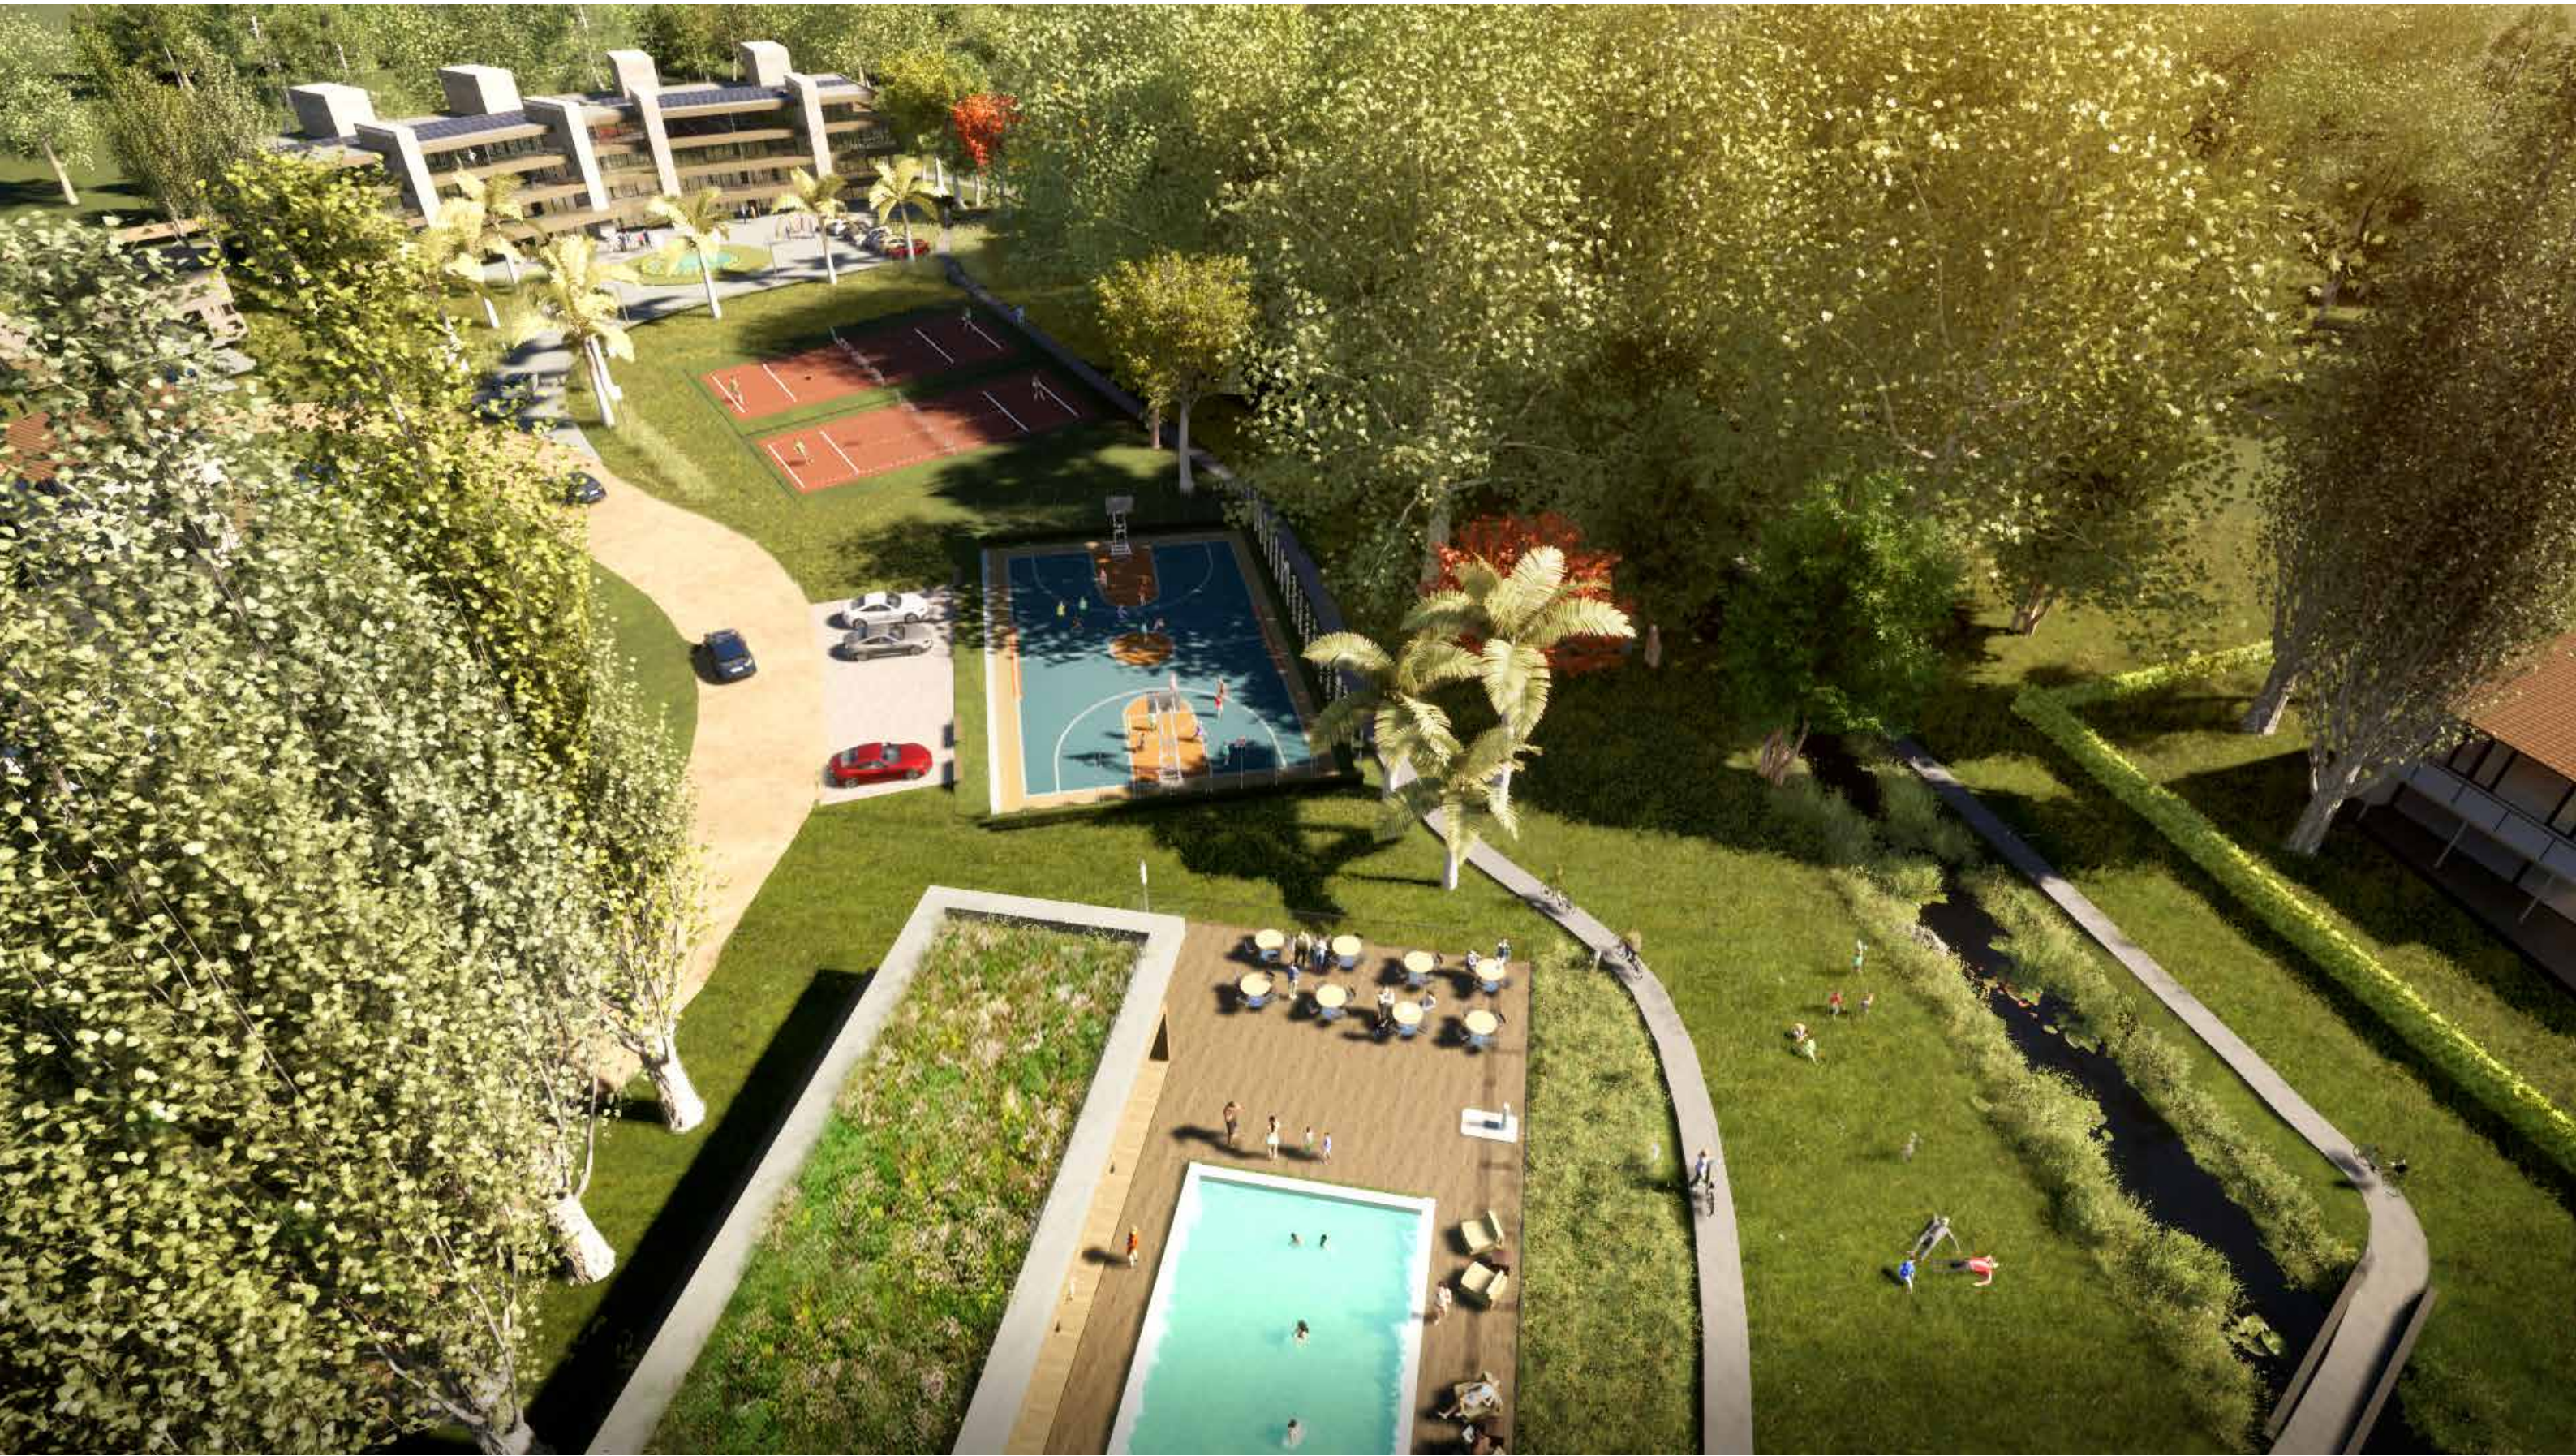



PUENTE SOBRE CAÑADA



CENTRO DE INTERPRETACIÓN ECOBARRIO



CIRCULACIONES VEHICULARES

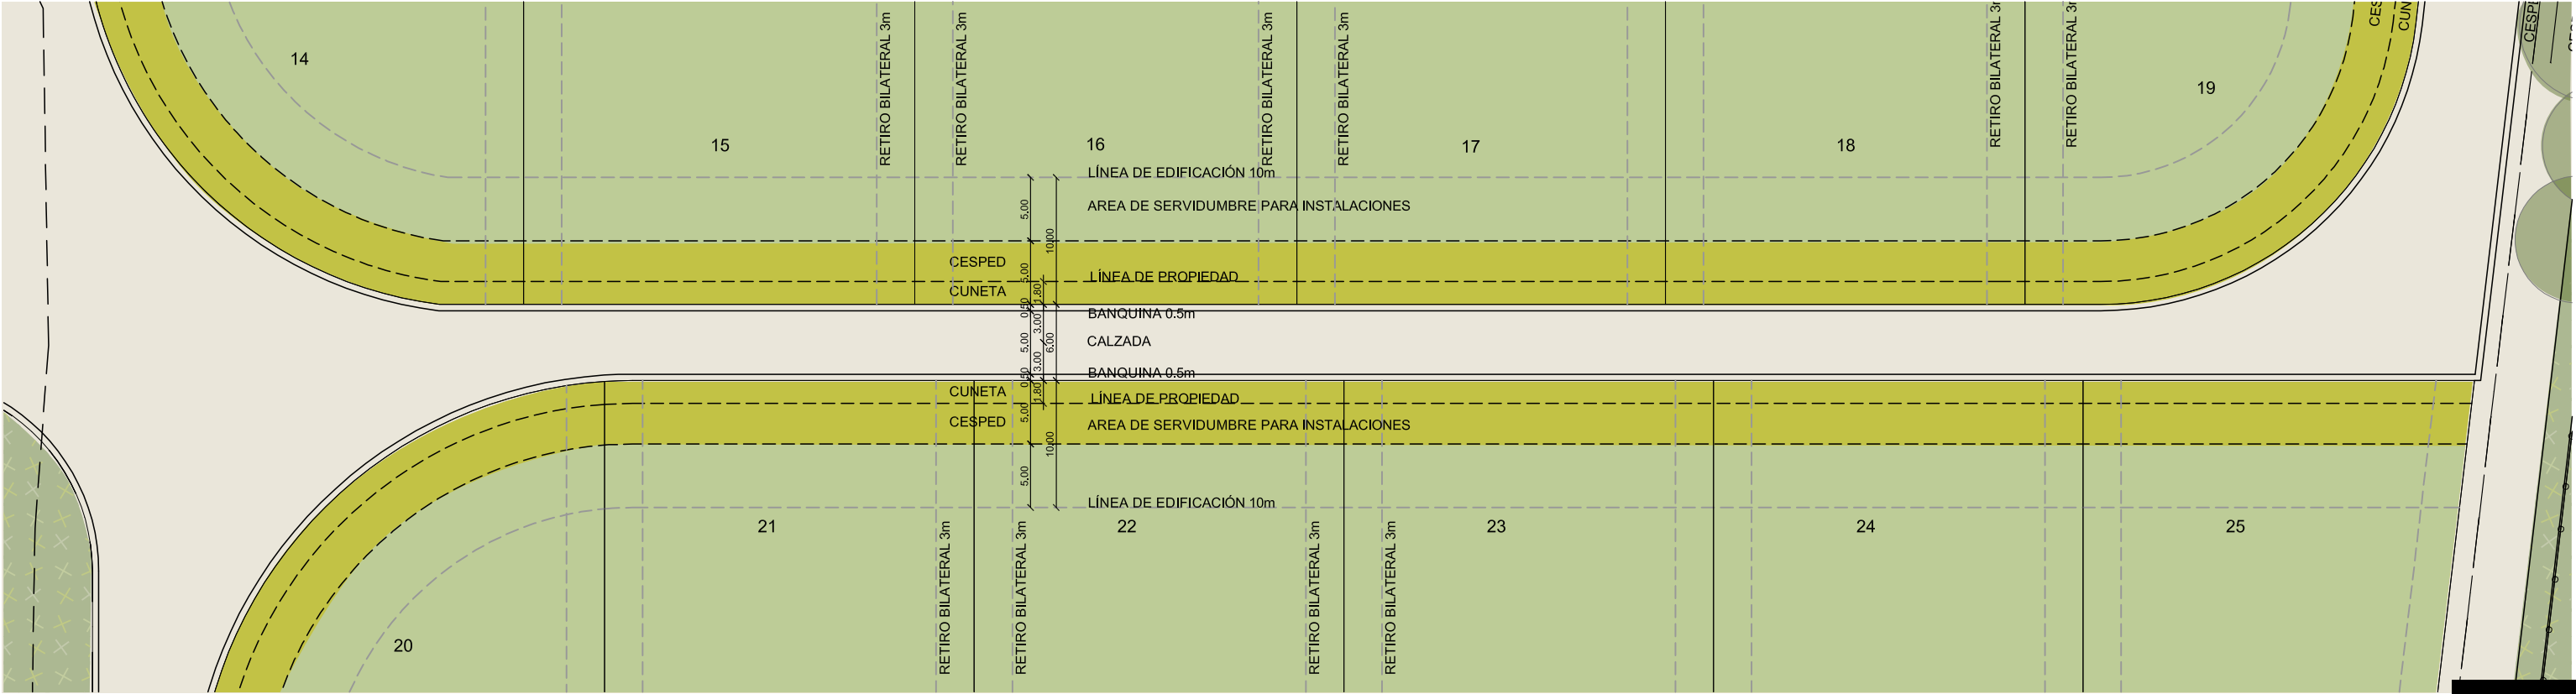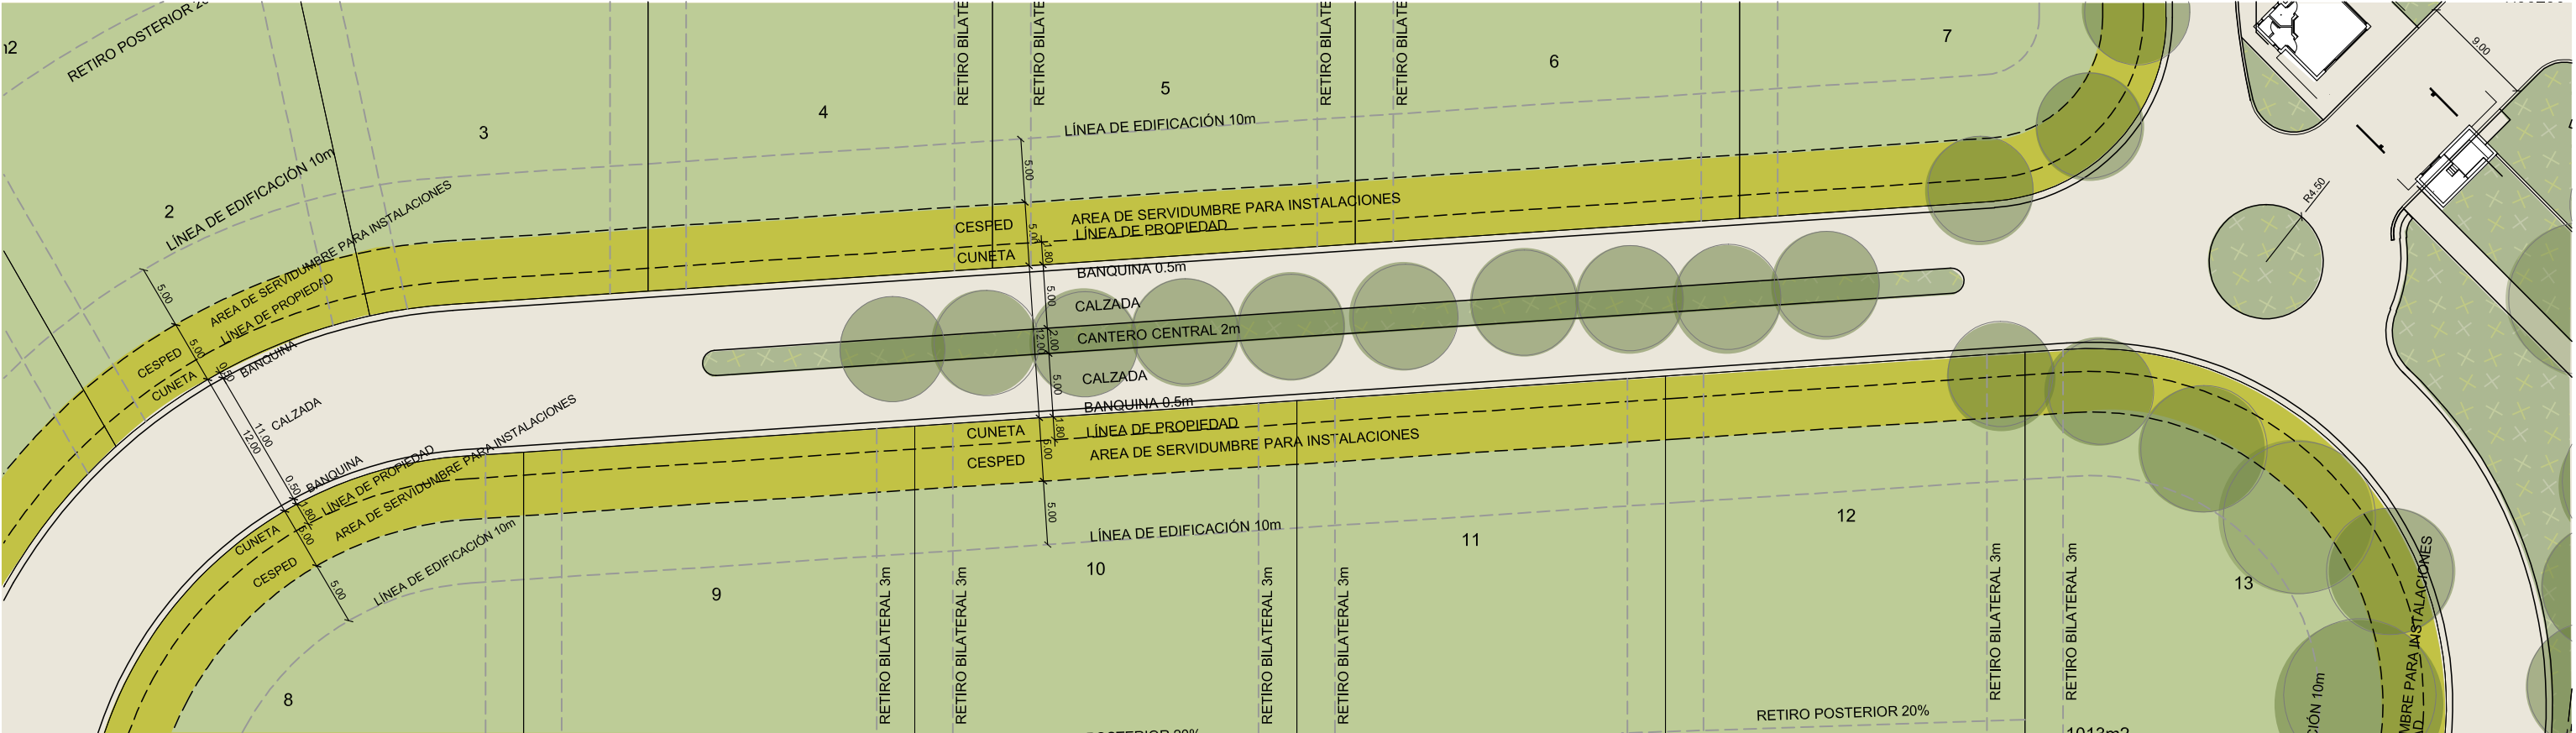

This detailed landscape architectural plan illustrates two curved road segments. Key features include:

- Zones and Dimensions:**
 - LÍNEA DE EDIFICACIÓN 10m:** Boundary lines for building footprints.
 - AREA DE SERVIDUMBRE PARA INSTALACIONES:** Service areas for installations.
 - CUNETA:** Curbside areas.
 - CALZADA:** Roadway lanes.
 - CANTERO CENTRAL 2m:** Central median strip.
- Area Calculations:** Two large rectangular areas are each labeled "1000m²".
- Site Numbers:** Various numbered plots or sections are identified, including 4, 5, 17, 19, 20, 21, and 22.
- Other Labels:** Specific elements like "BANQUINA 0.5m" (curb) and "LÍNEA DE PROPIEDAD" (property line) are noted.

